


# MULTIPURPOSE CHANNEL SYSTEM SIDE VIEW

HORNER FLOORING COMPANY  
DOLLAR BAY, MI  
11-01-09

SLAB DEPRESSION		
FLOORING	25/32" (20mm)	33/32" (26mm)
HIGH PROFILE SLEEPER	3-3/8" (86mm)	3-5/8" (92mm)
LOW PROFILE SLEEPER	3" (76mm)	3 1/4" (83mm)

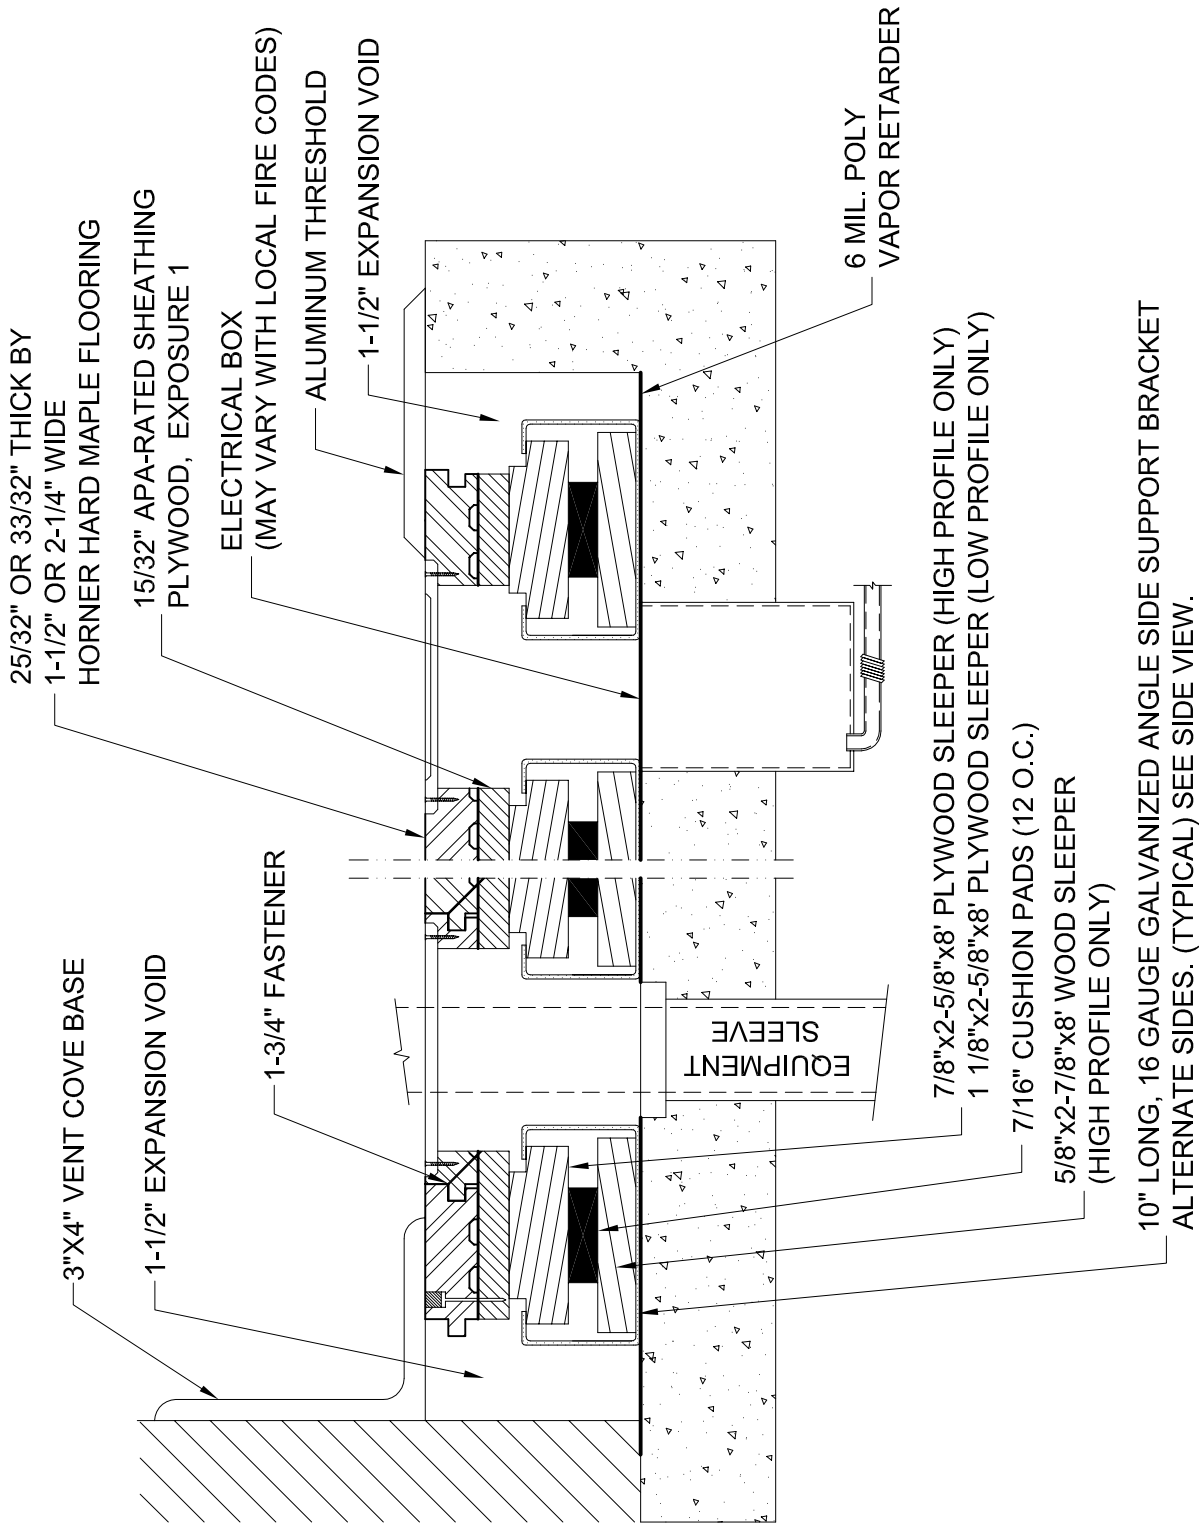

# MULTIPURPOSE CHANNEL SYSTEM

HORNER FLOORING COMPANY  
 DOLLAR BAY, MI  
 11-01-09