


SAFE™ 1 SYSTEM - SIDE VIEW

HORNER FLOORING COMPANY
DOLLAR BAY, MI
11-01-09

SLAB DEPRESSION		
FLOORING	25/32" (20mm)	33/32" (26mm)
7/16" PAD (11mm)	3-1/8" (79mm)	3-3/8" (86mm)
3/4" PAD (19mm)	3-7/16" (87mm)	3-11/16" (94mm)

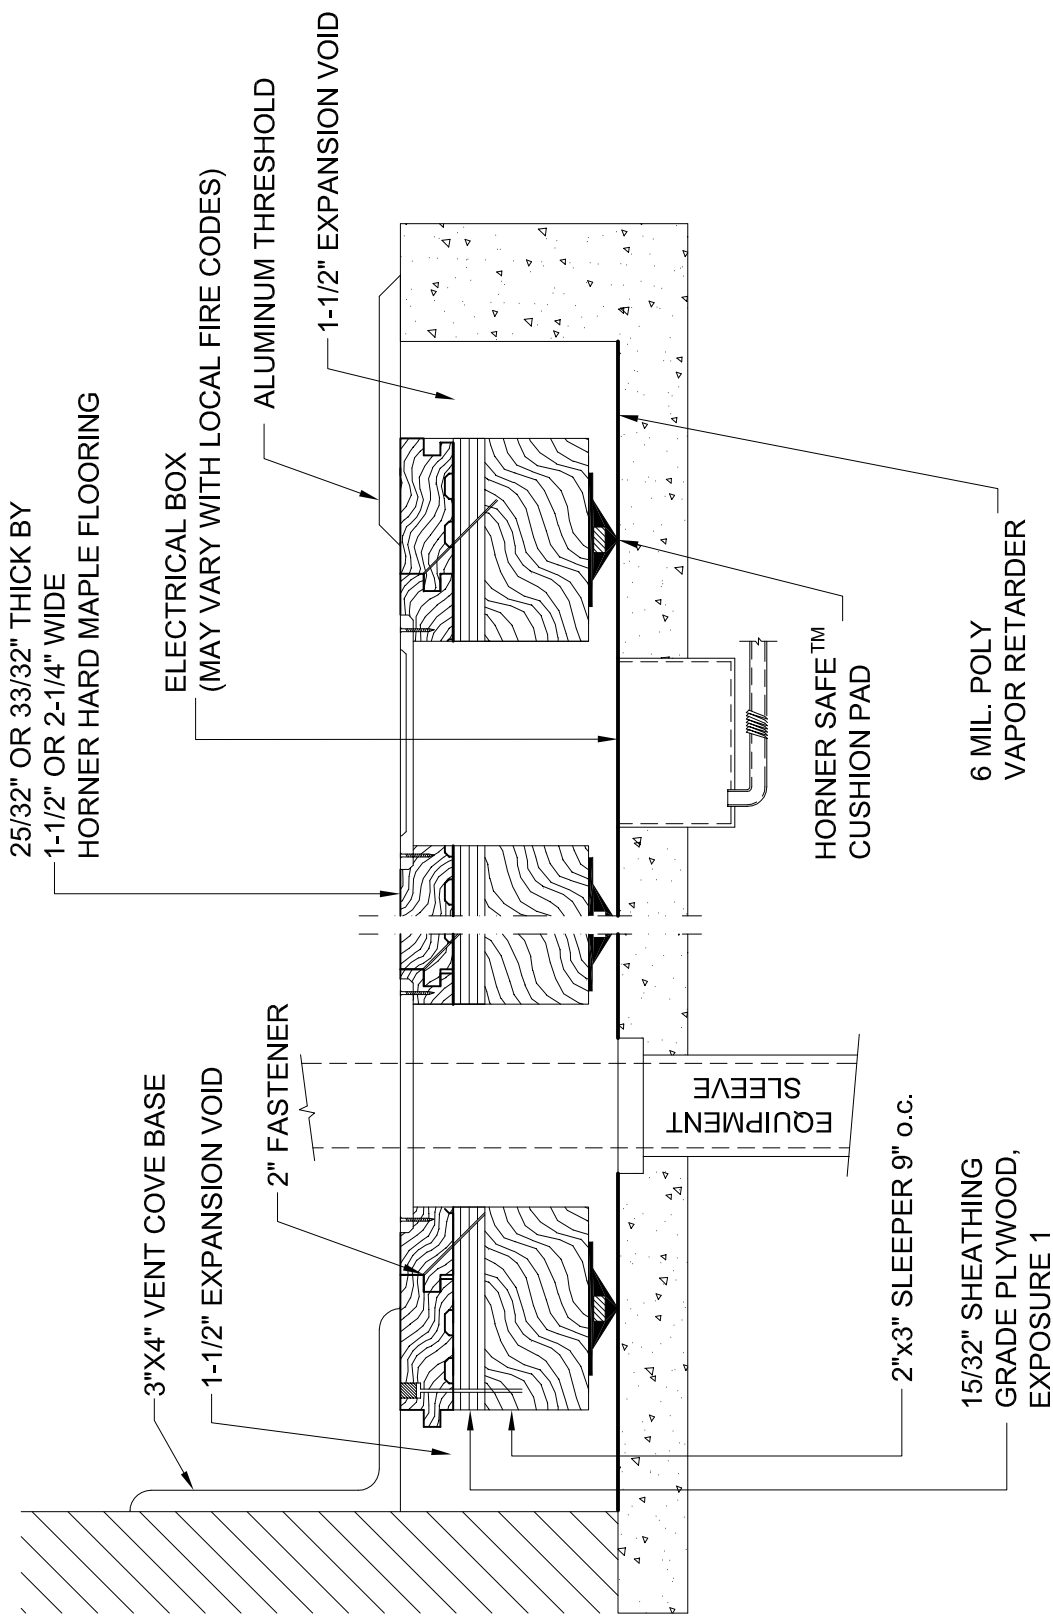

SAFE™ 1 SYSTEM

HORNER FLOORING COMPANY
 DOLLAR BAY, MI
 11-01-09