


SAFE™ 2 SYSTEM - SIDE VIEW

HORNER FLOORING COMPANY
DOLLAR BAY, MI
11-01-09

SLAB DEPRESSION		
FLOORING	25/32" (20mm)	33/32" (26mm)
7/16" PAD (11mm)	2-1/8" (54mm)	2-3/8" (60mm)
3/4" PAD (19mm)	2-7/16" (62mm)	2-11/16" (68mm)

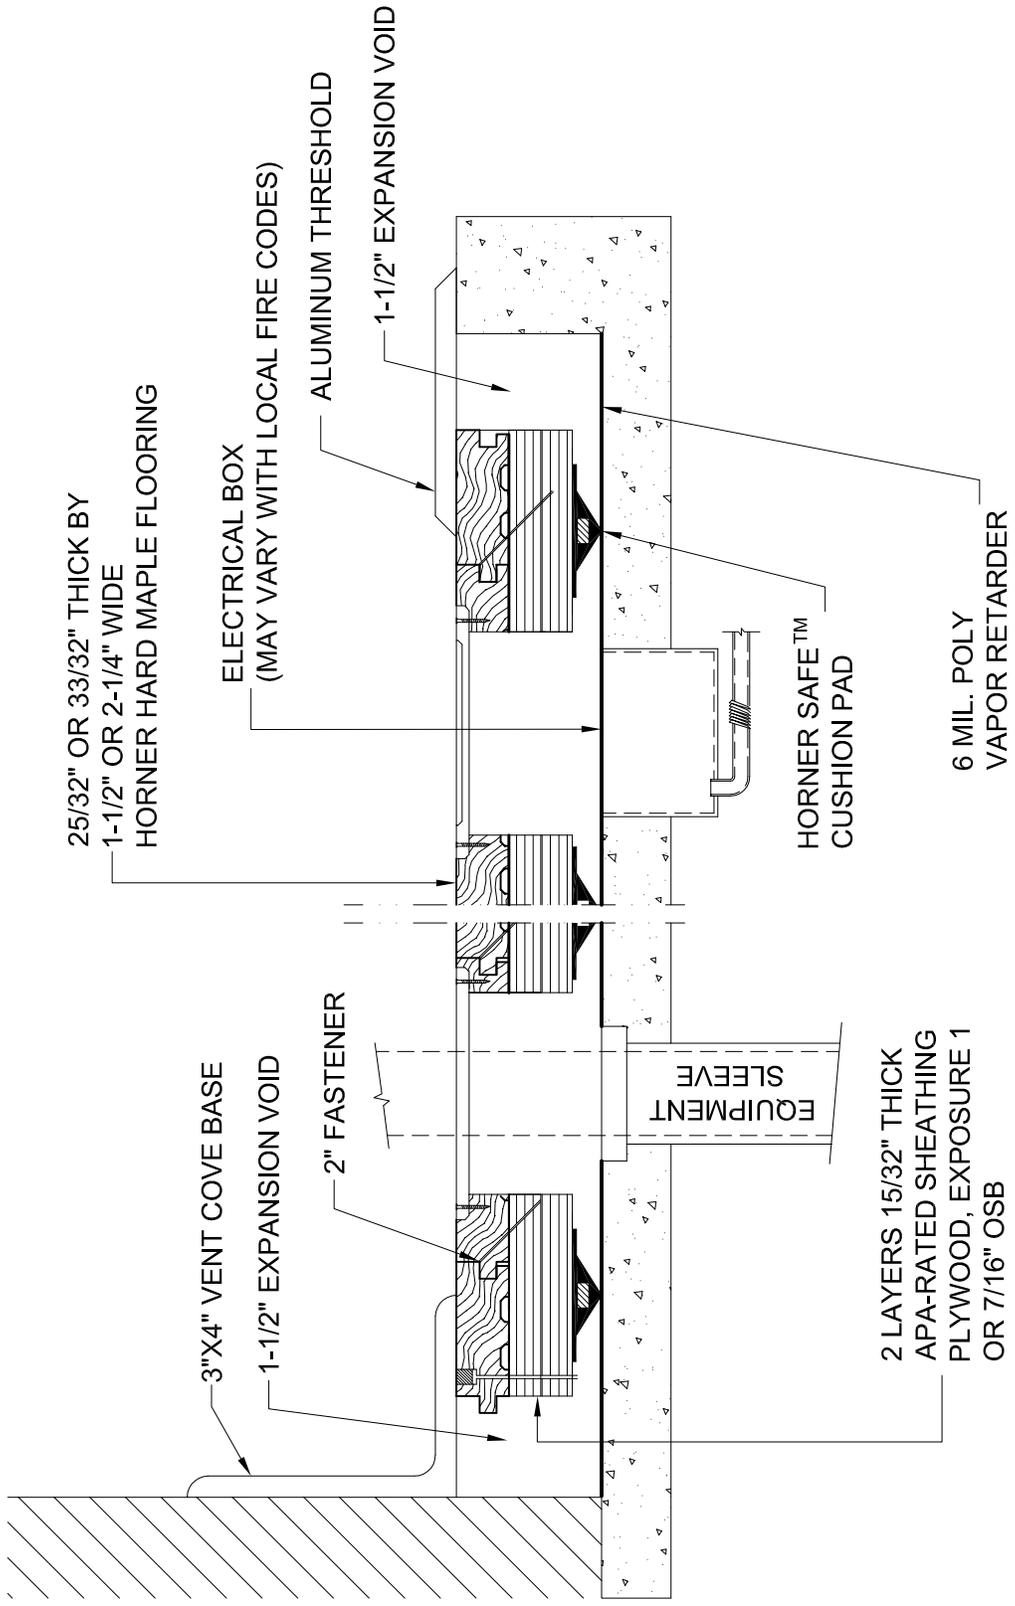

SAFE™ 2 SYSTEM

HORNER FLOORING COMPANY
 DOLLAR BAY, MI
 11-01-09