


ZENITH SYSTEM
 HORNER FLOORING COMPANY
 DOLLAR BAY, MI
 11-01-09

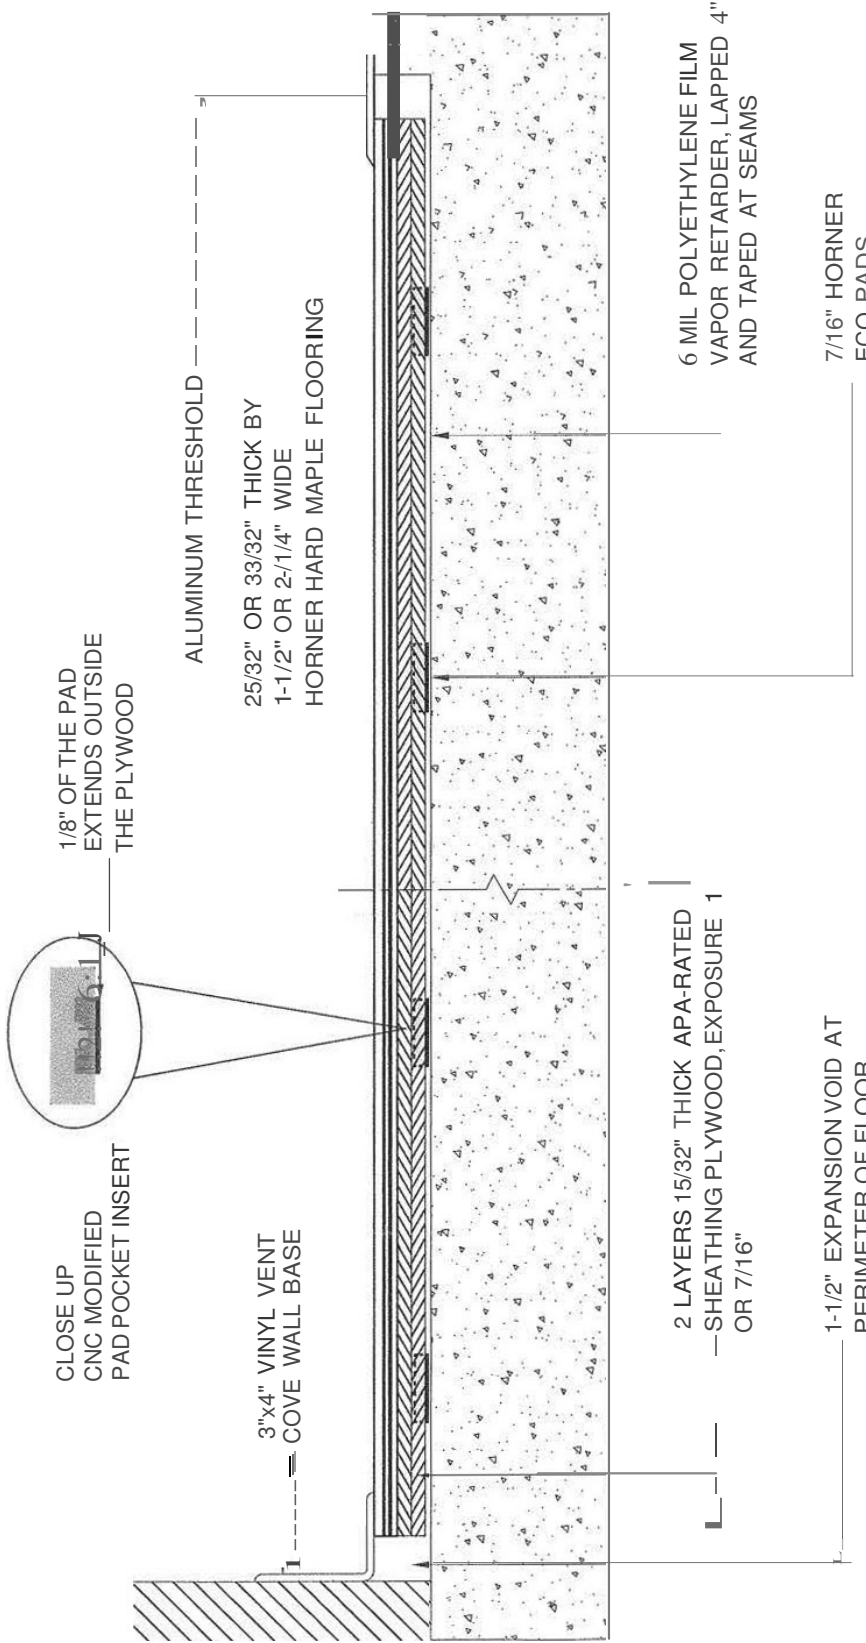

SLAB DEPRESSION		
FLOORING	25/32" (20mm)	33/32" (26mm)
7/16" PAD (11mm)	1 7/8" (47.6mm)	2-3/8" (60mm)

**ZENITH SYSTEM
SIDE VIEW**

HORNER FLOORING COMPANY
DOLLAR BAY, MI
11-01-09